




P:\2013 Projects\2013\241101_Bldg Design\PC\Civil\Bldg\DWG\MANNS\Structural\A.dwg, 4/18/2013 12:46:00 PM

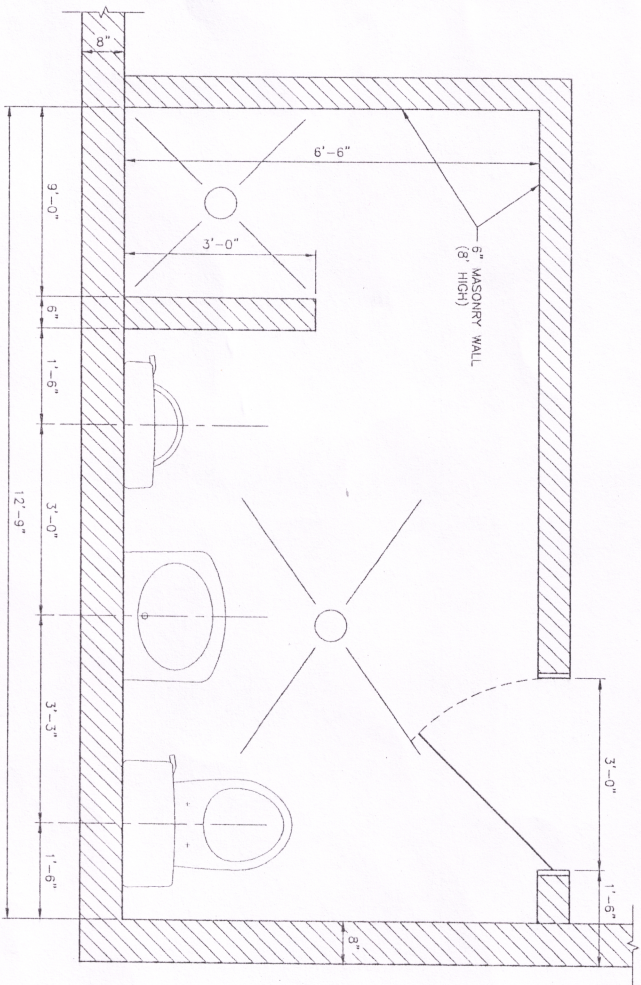

ENLARGED RESTROOM PLAN
 SCALE: 1/4" = 1'-0"

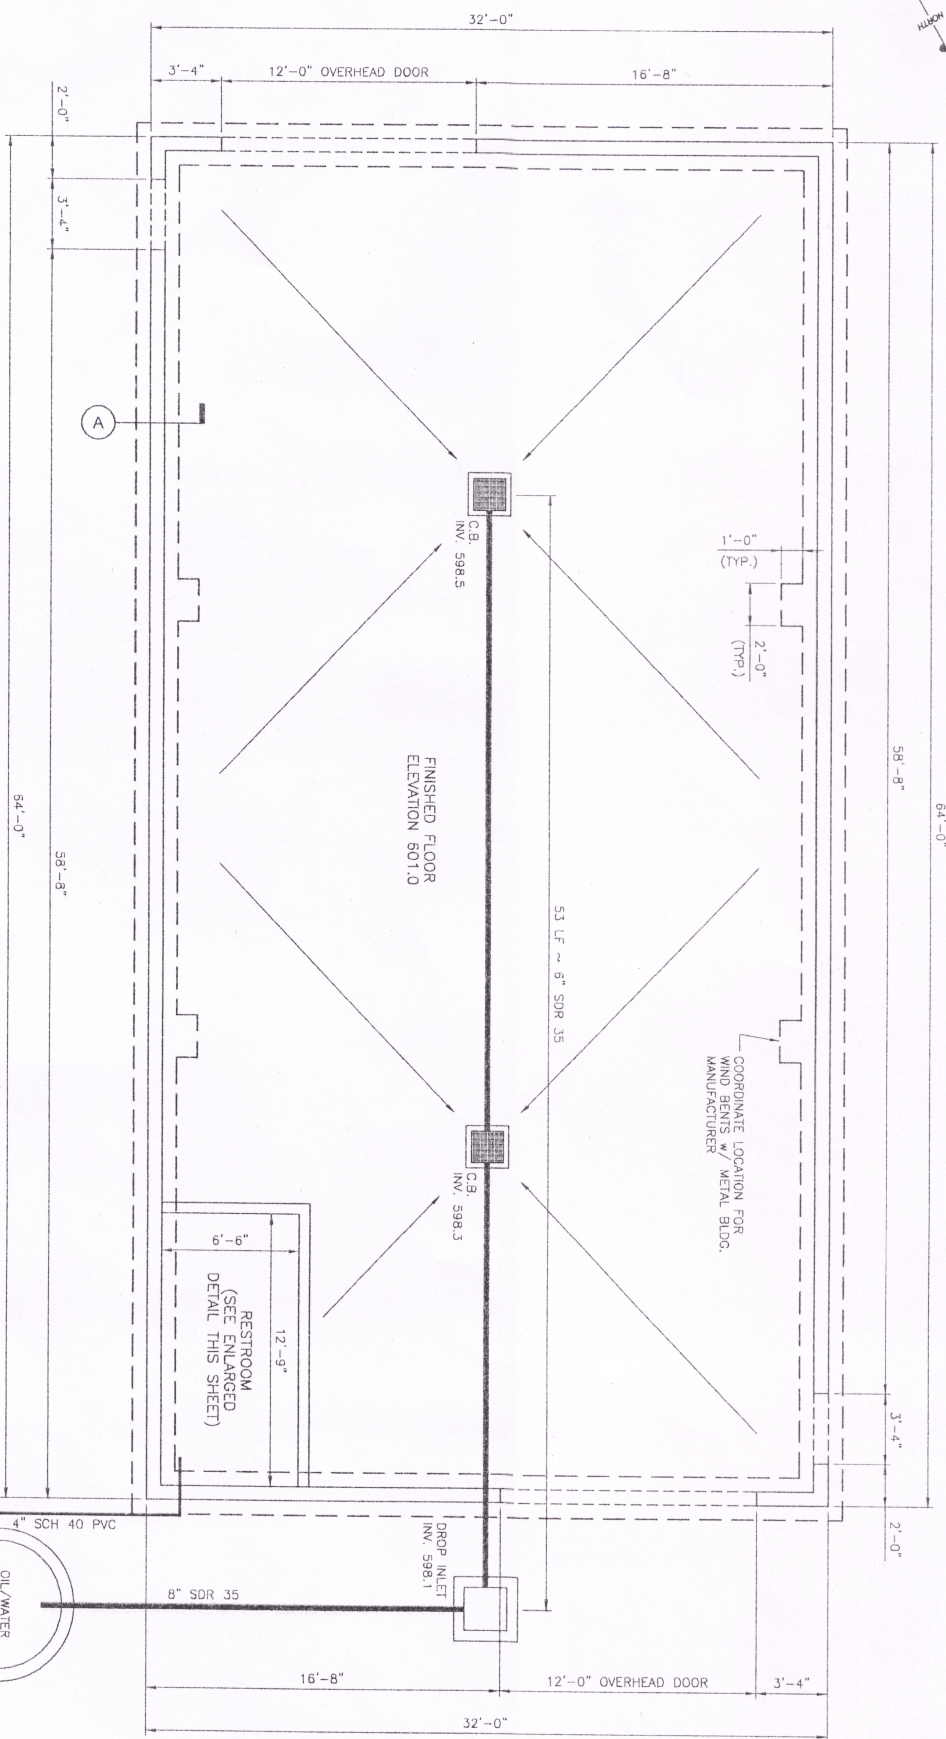

PLAN
 SCALE: 1/2" = 1'-0"

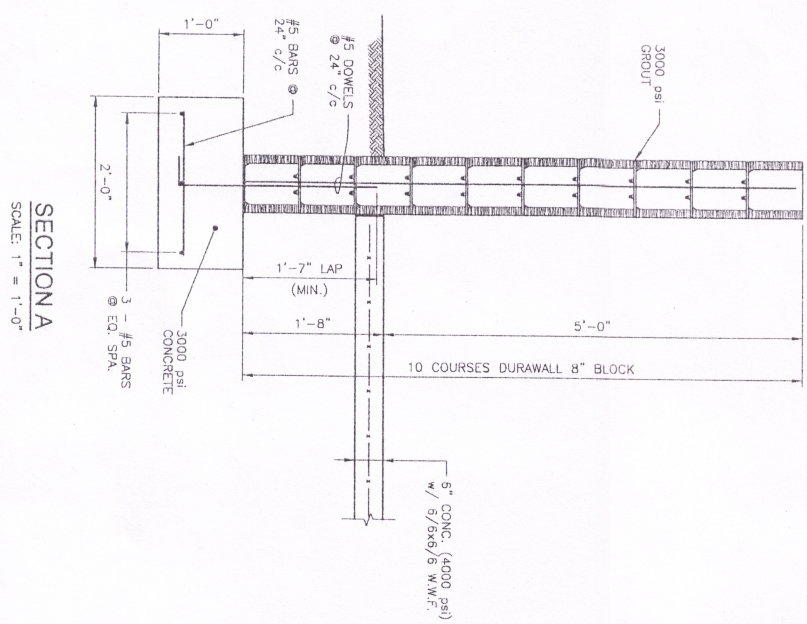

SECTION A
 SCALE: 1" = 1'-0"

- NOTES:
- C.B. DENOTES CATCH BASIN
 - CATCH BASINS SHALL BE 24"x24"x42" DEEP
 - W/ CAST IRON GRATE AND GRIT SUMP.

FOUNDATION PLAN
 SCALE: AS NOTED

DATE	3/28/13
PROJECT NO.	2013541
SHEET NO.	1

RANDOLPH ENGINEERING
 4414 TEAYS VALLEY ROAD SCOTT DEPOT, WV 25560-0346
 OFFICE 304-757-9217 FAX 304-757-1029

A DIESEL ENGINE BUILDING
 FOR PUTNAM COUNTY VO-TECH
 ELEANOR, WEST VIRGINIA

REV	DESCRIPTION OF REVISION	DATE	BY